





OPORNIK - DESNI BREG

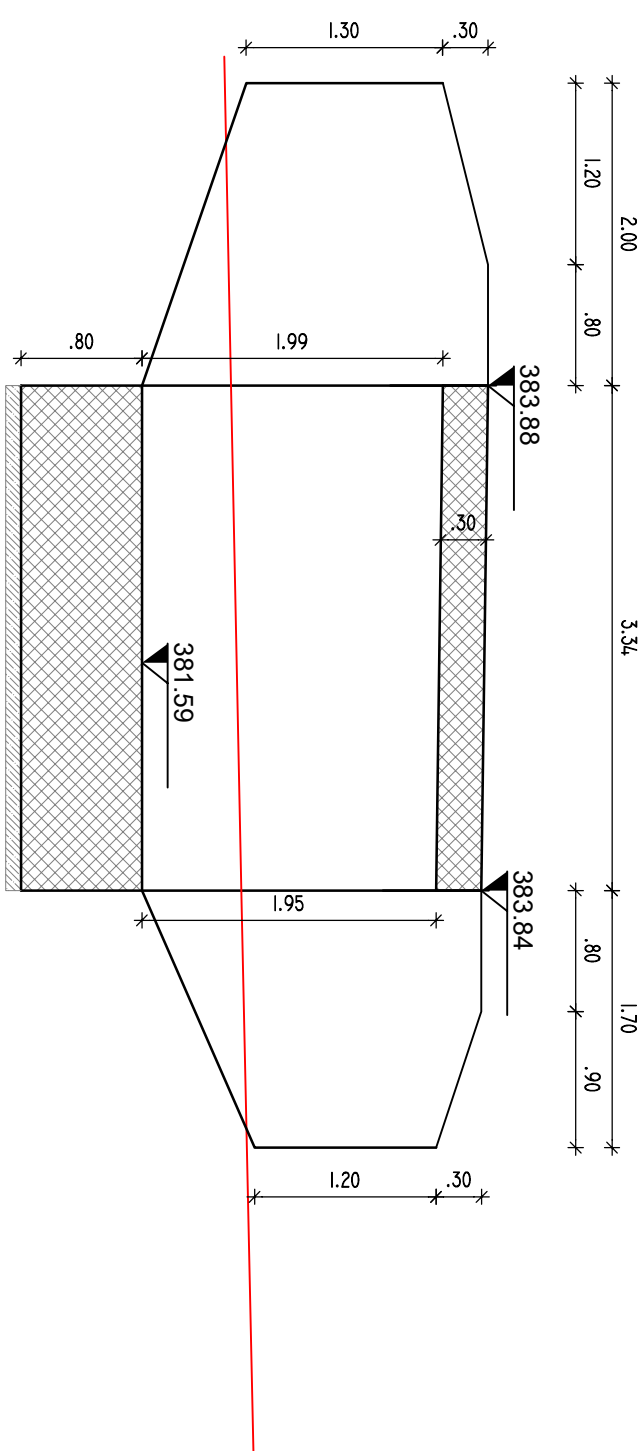

OPORNIK - LEVI BREG

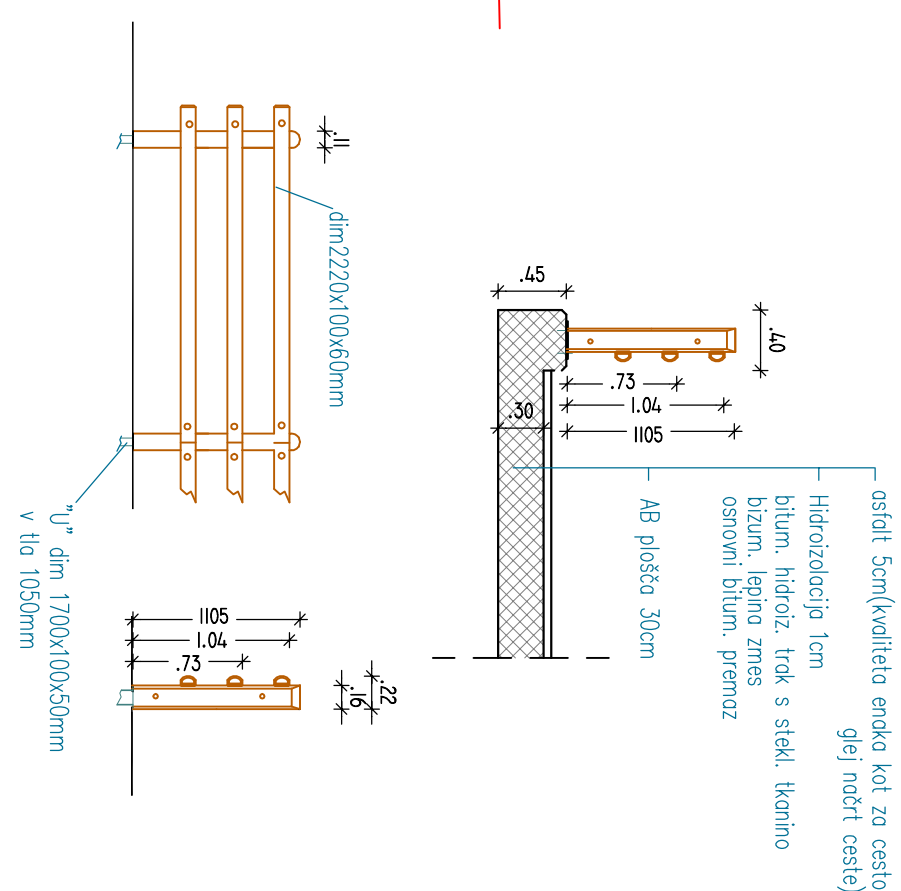

PREREZ PRAVOKOTNO NA OS CESTE

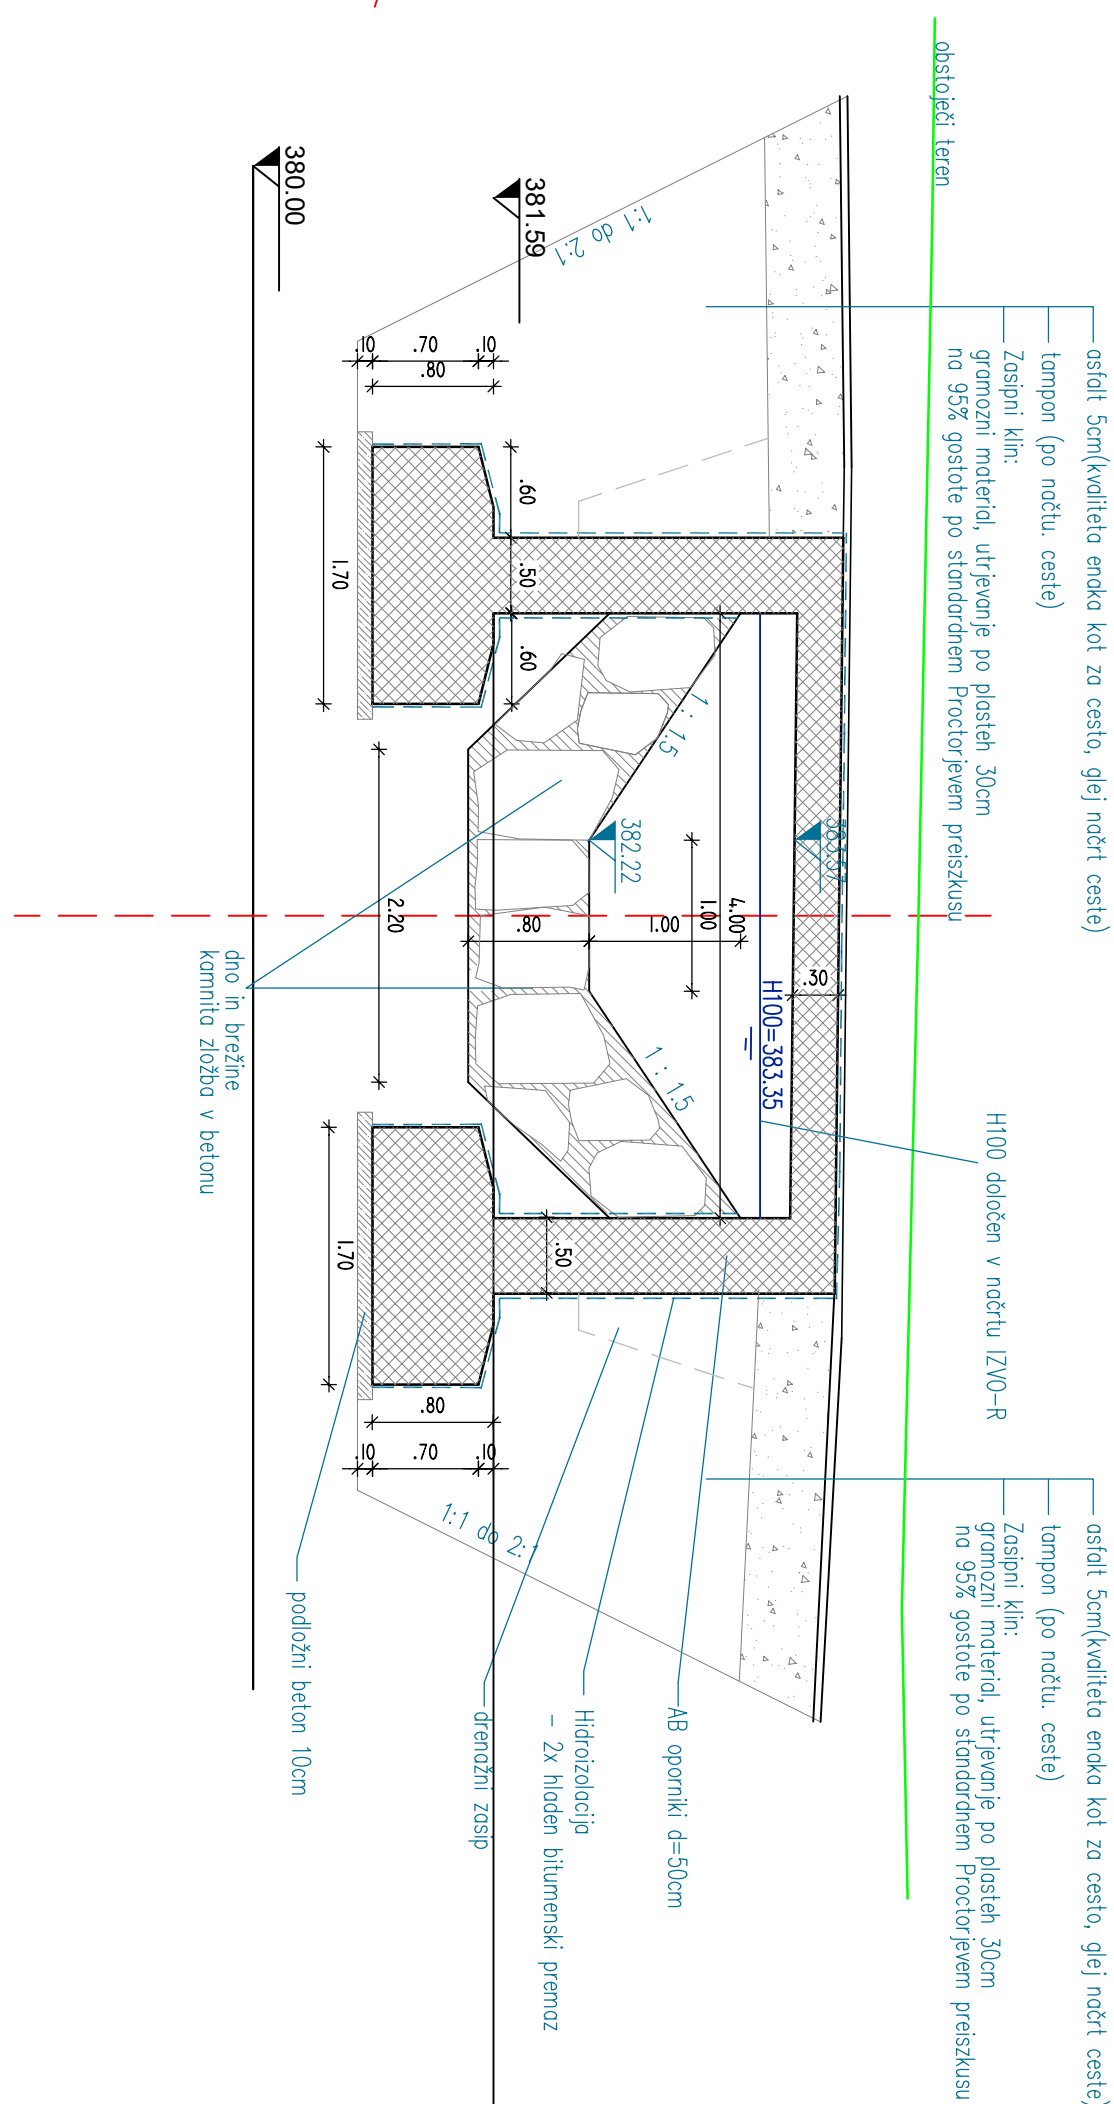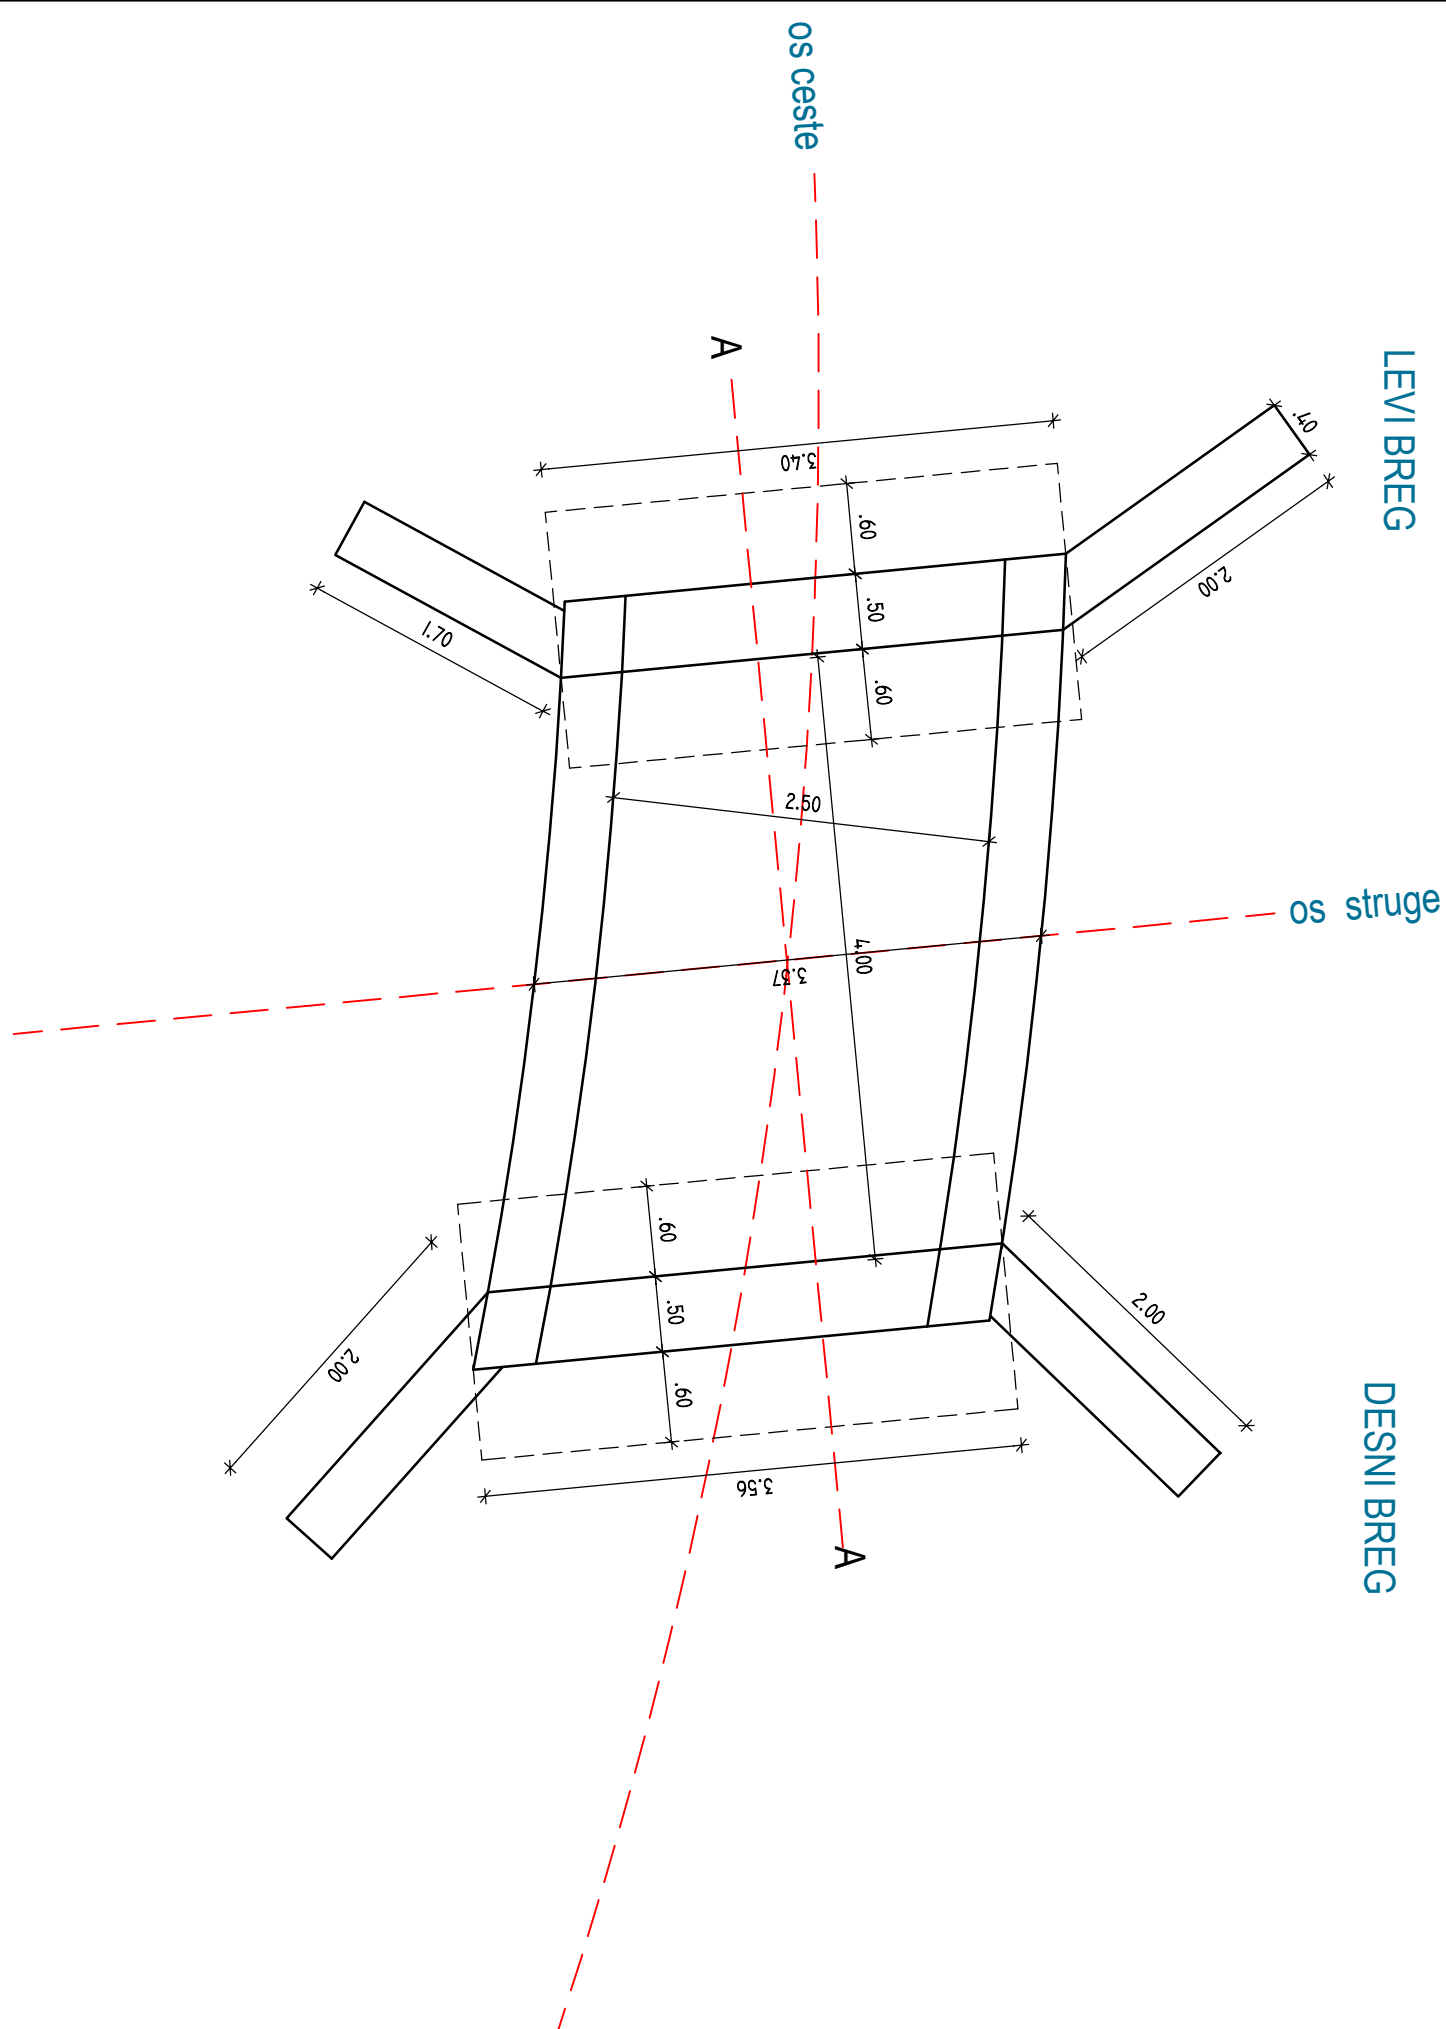

A-A: PRAVOKOTNO NA OS STRUGE

[illegible]