


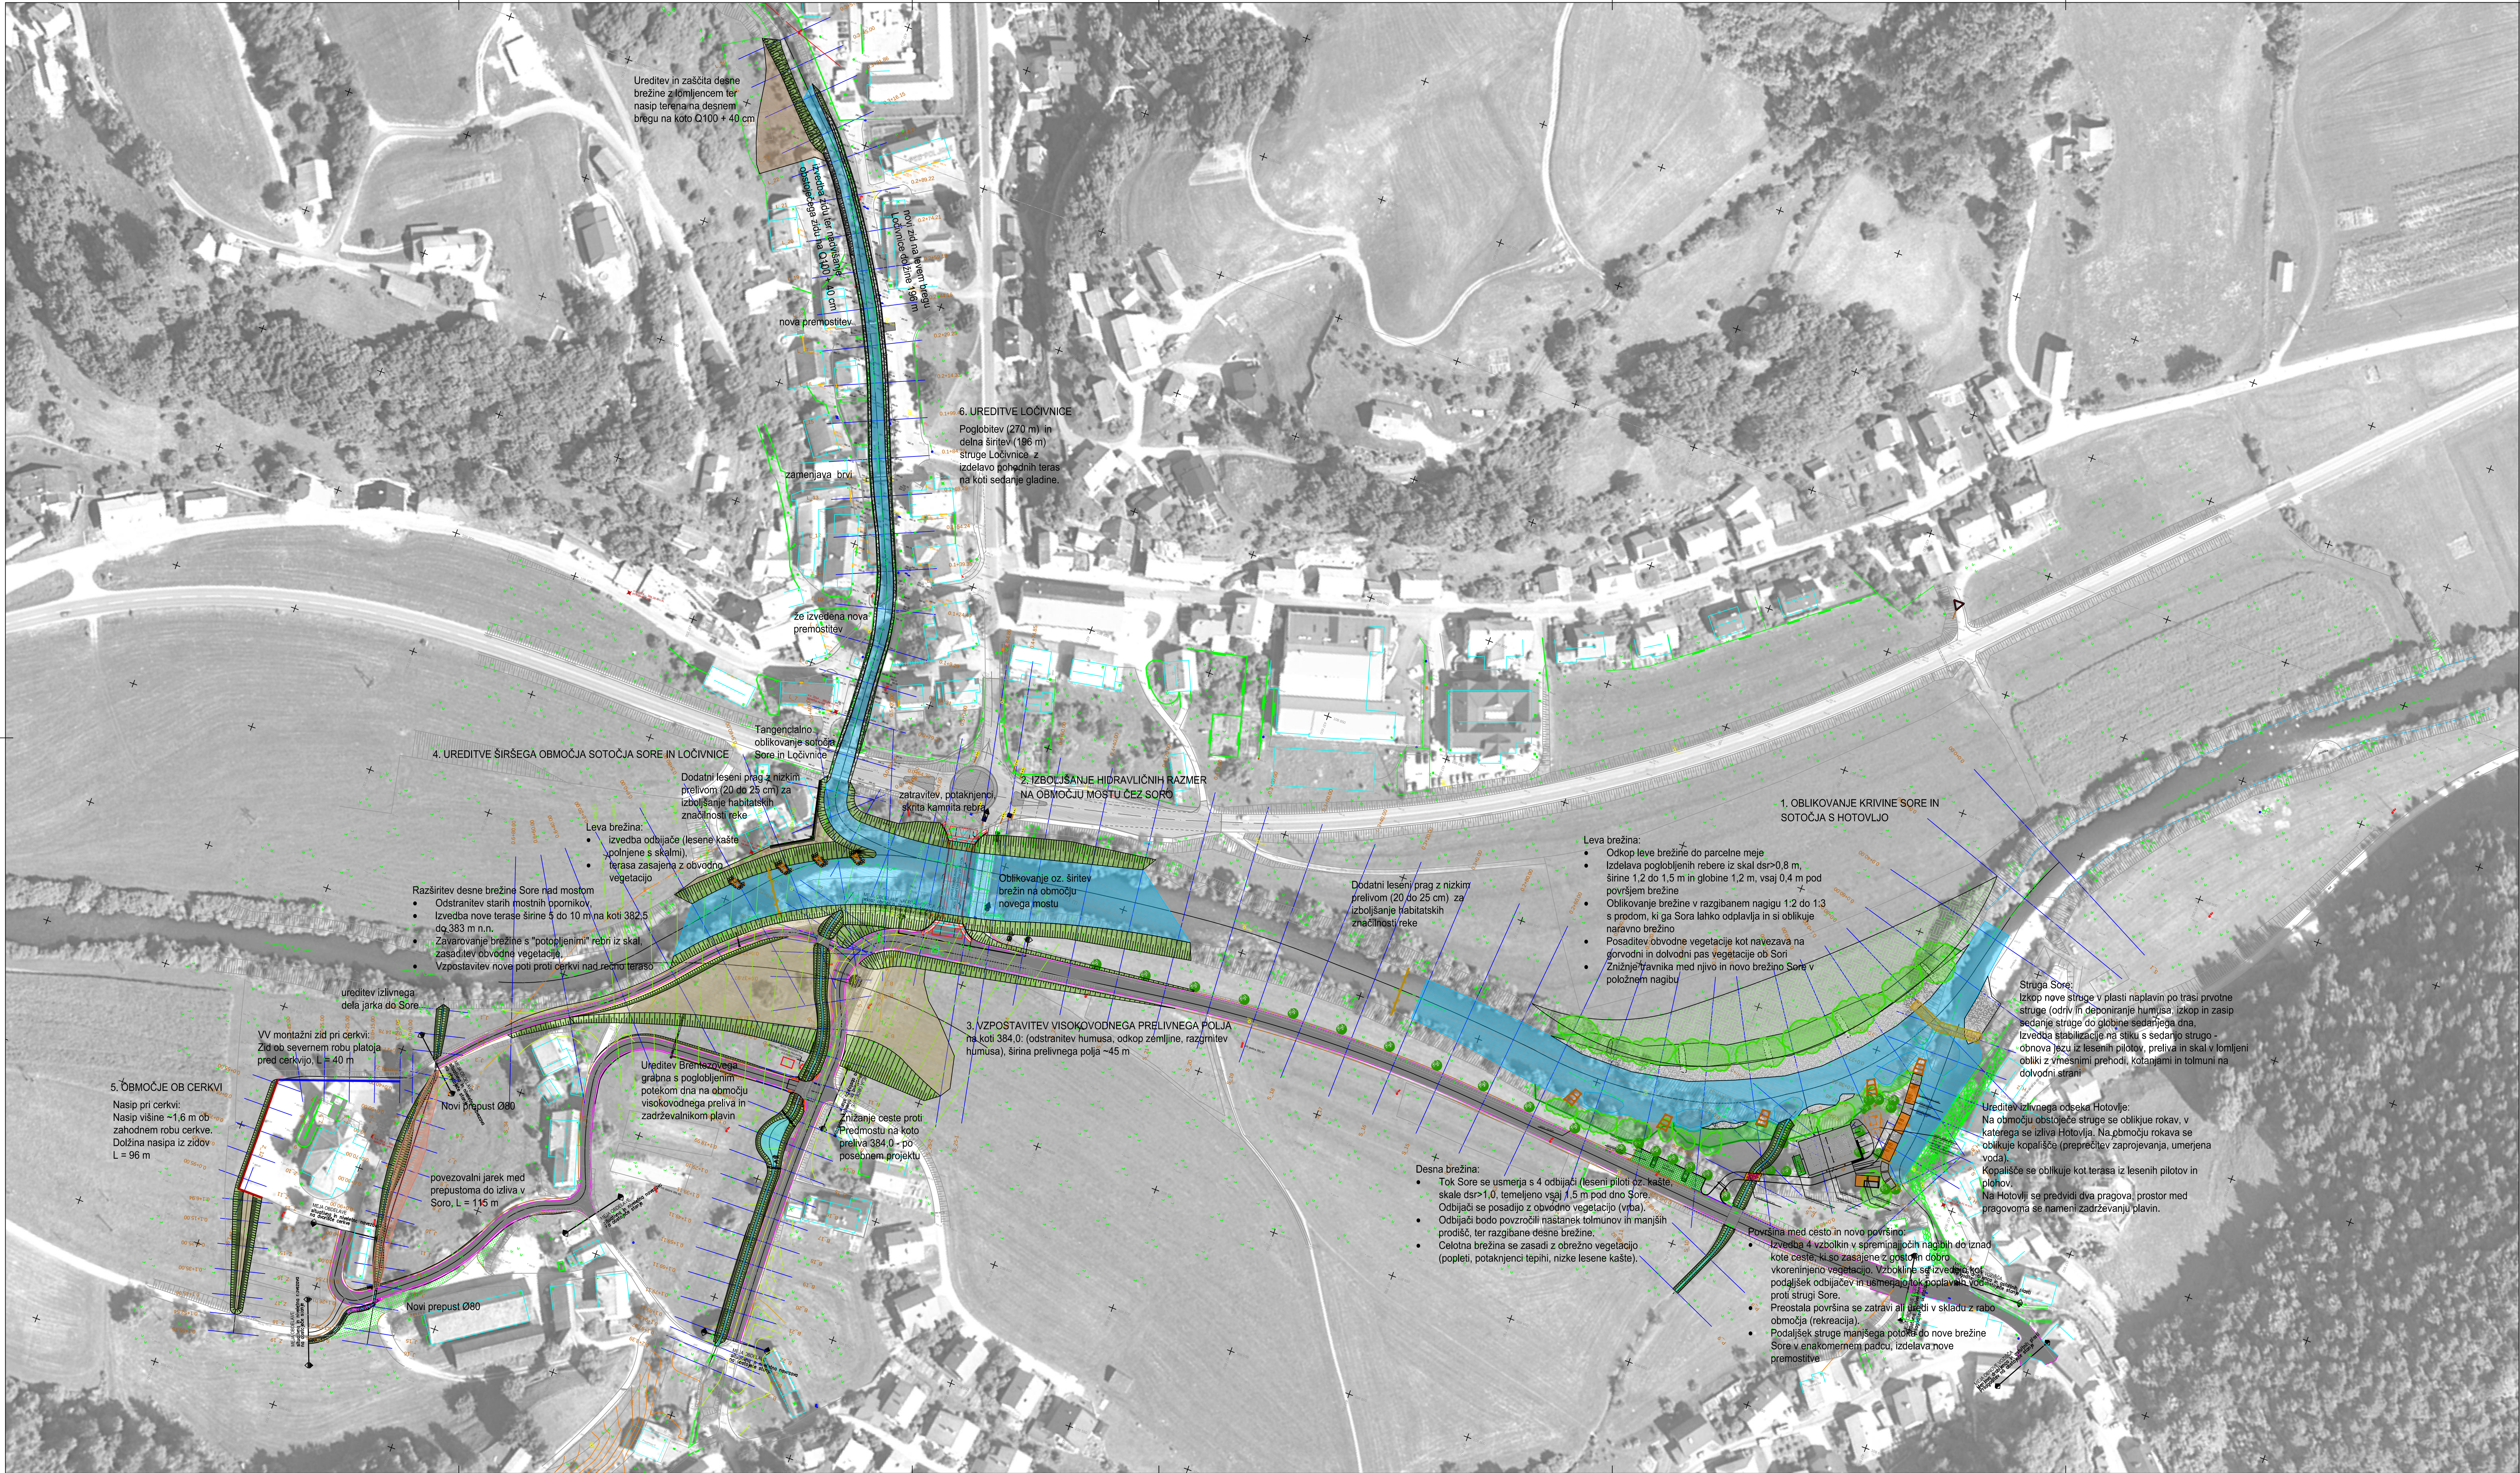

Ukrepi za povečanje poplavne varnosti na območju Poljan Vodnogospodarske ureditve

Situacija načrtovanega stanja
M 1:1000


